




McGeorge
Architecture Interiors


333 Main Street, Suite 6
East Greenwich, Rhode Island 02818
401.398.7606
mcgeorgeai.com
matthew@mcgeorgeai.com 401.215.0749 c
rebecca@mcgeorgeai.com 401.215.0869 c




NOT FOR
CONSTRUCTION

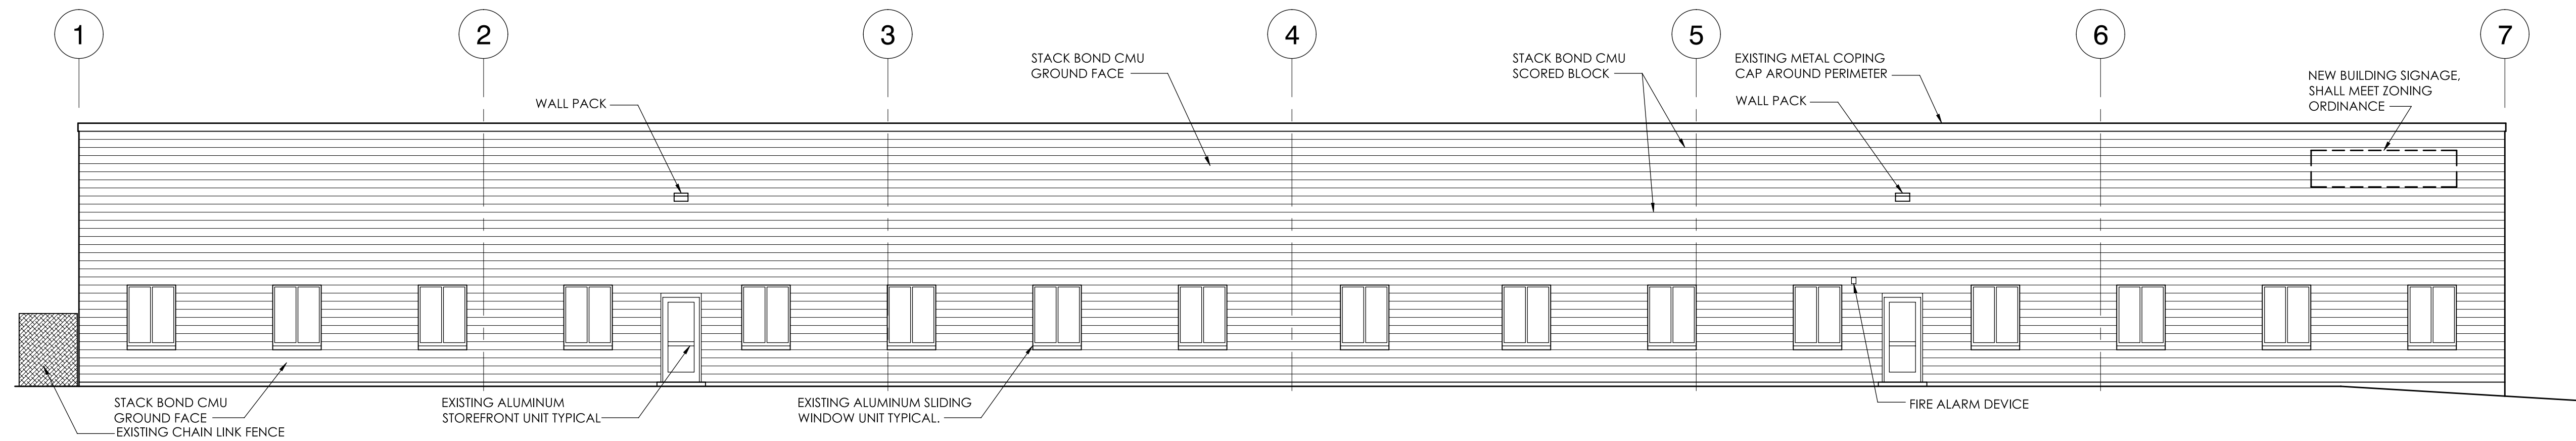


1 EXISTING SOUTH ELEVATION
SCALE: 1/8" = 1'-0"

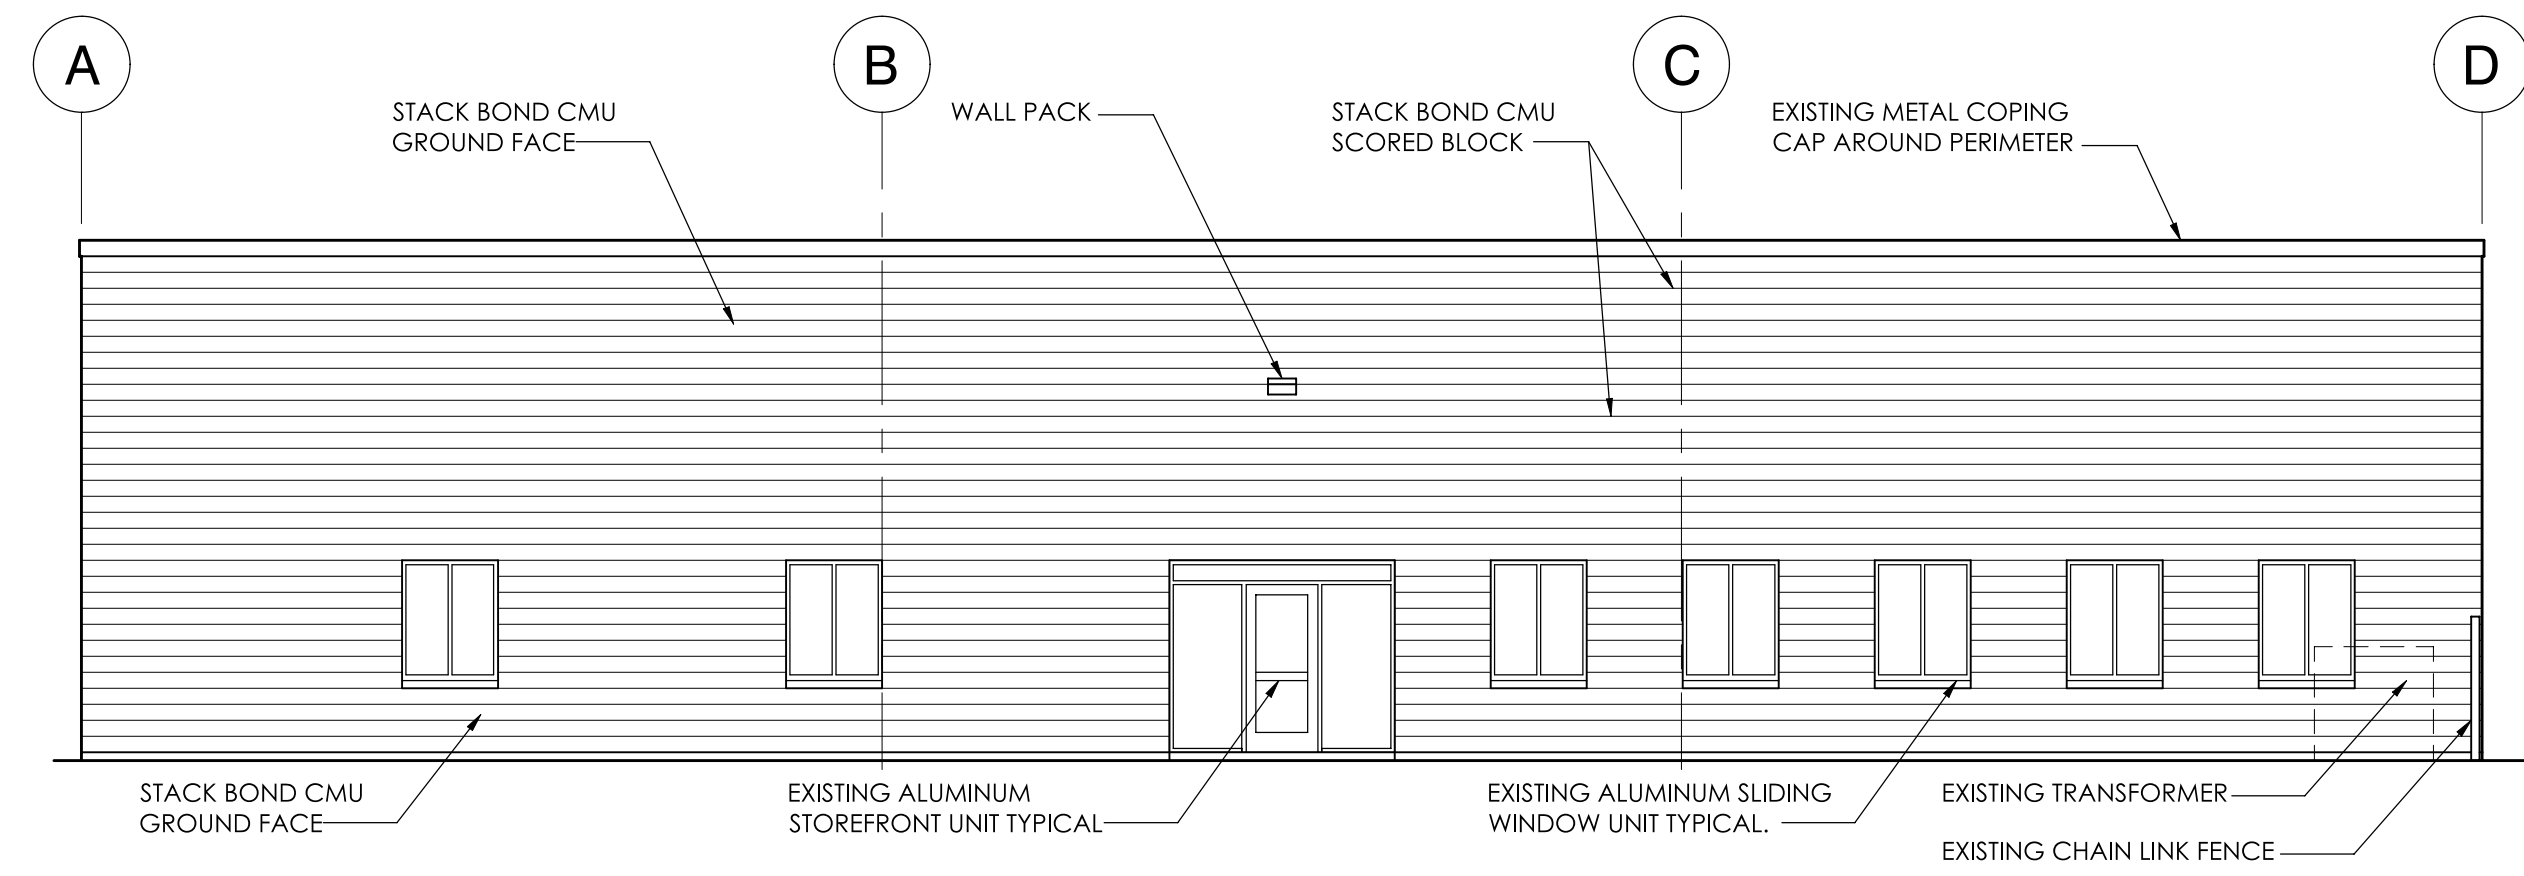

2 EXISTING WEST ELEVATION
SCALE: 1/8" = 1'-0"

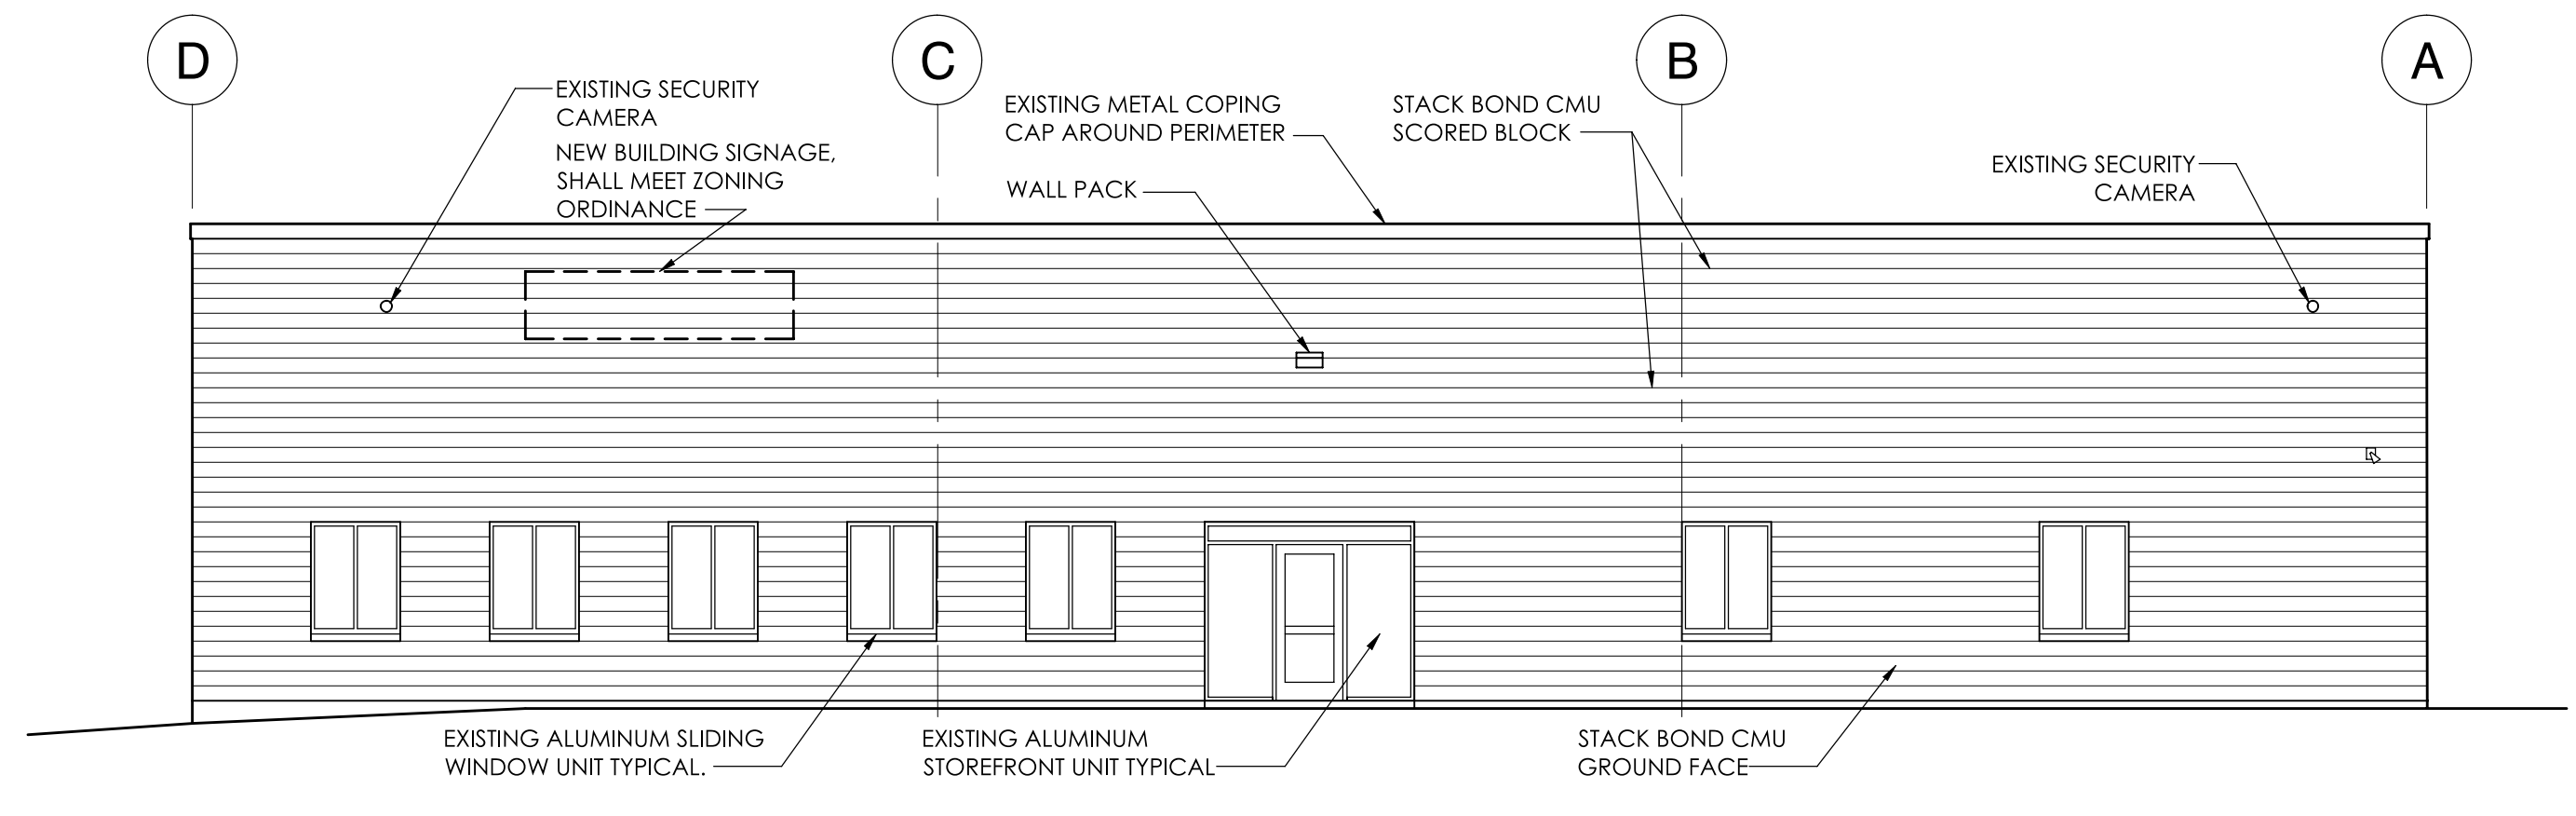

3 EXISTING EAST ELEVATION
SCALE: 1/8" = 1'-0"

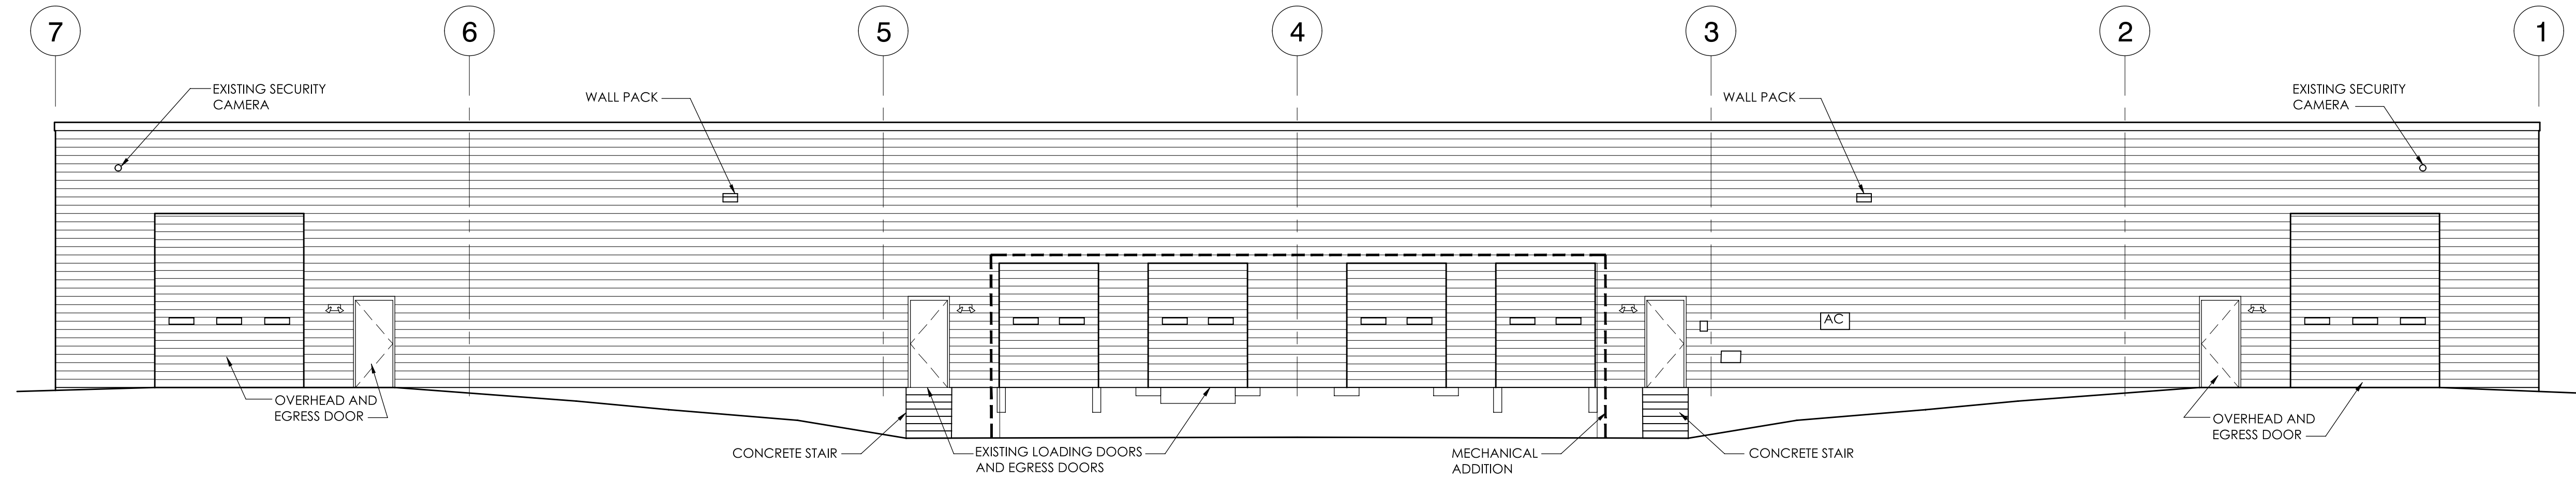

4 EXISTING NORTH ELEVATION
SCALE: 1/8" = 1'-0"

NOTE: EXTERIOR SCOPE OF WORK IS GENERALLY LIMITED TO NEW TENANT SIGNAGE. WINDOWS AND DOORS WILL BE PROVIDED WITH OPAQUE WINDOW FILM AND PARTITIONED OVER ON THE INTERIOR WHERE REQUIRED FOR SECURITY. A SMALL ADDITION FOR MECHANICAL EQUIPMENT AT THE REAR IS PROPOSED.

PROJECT:

FOUR SCORE, LLC
CULTIVATION & DISPENSARY
144 STURBRIDGE ROAD
CHARLTON, MA 01566

CLIENT:

FOUR SCORE HOLDINGS, LLC
ONE INTERNATIONAL PLACE SUITE 3700
BOSTON, MA 02110

REVISIONS:	NO.	DATE	DESCRIPTION

SCALE:	AS NOTED	DRAWN BY:	MM
DATE:	07.20.18	JOB NO.:	2017-87

TITLE:
EXISTING ELEVATIONS EXHIBIT 3

DWG NO.:

EX1.3

ISSUED FOR APPLICATION