


Town of Charlton  
Board of Assessors  
Charlton, Mass.

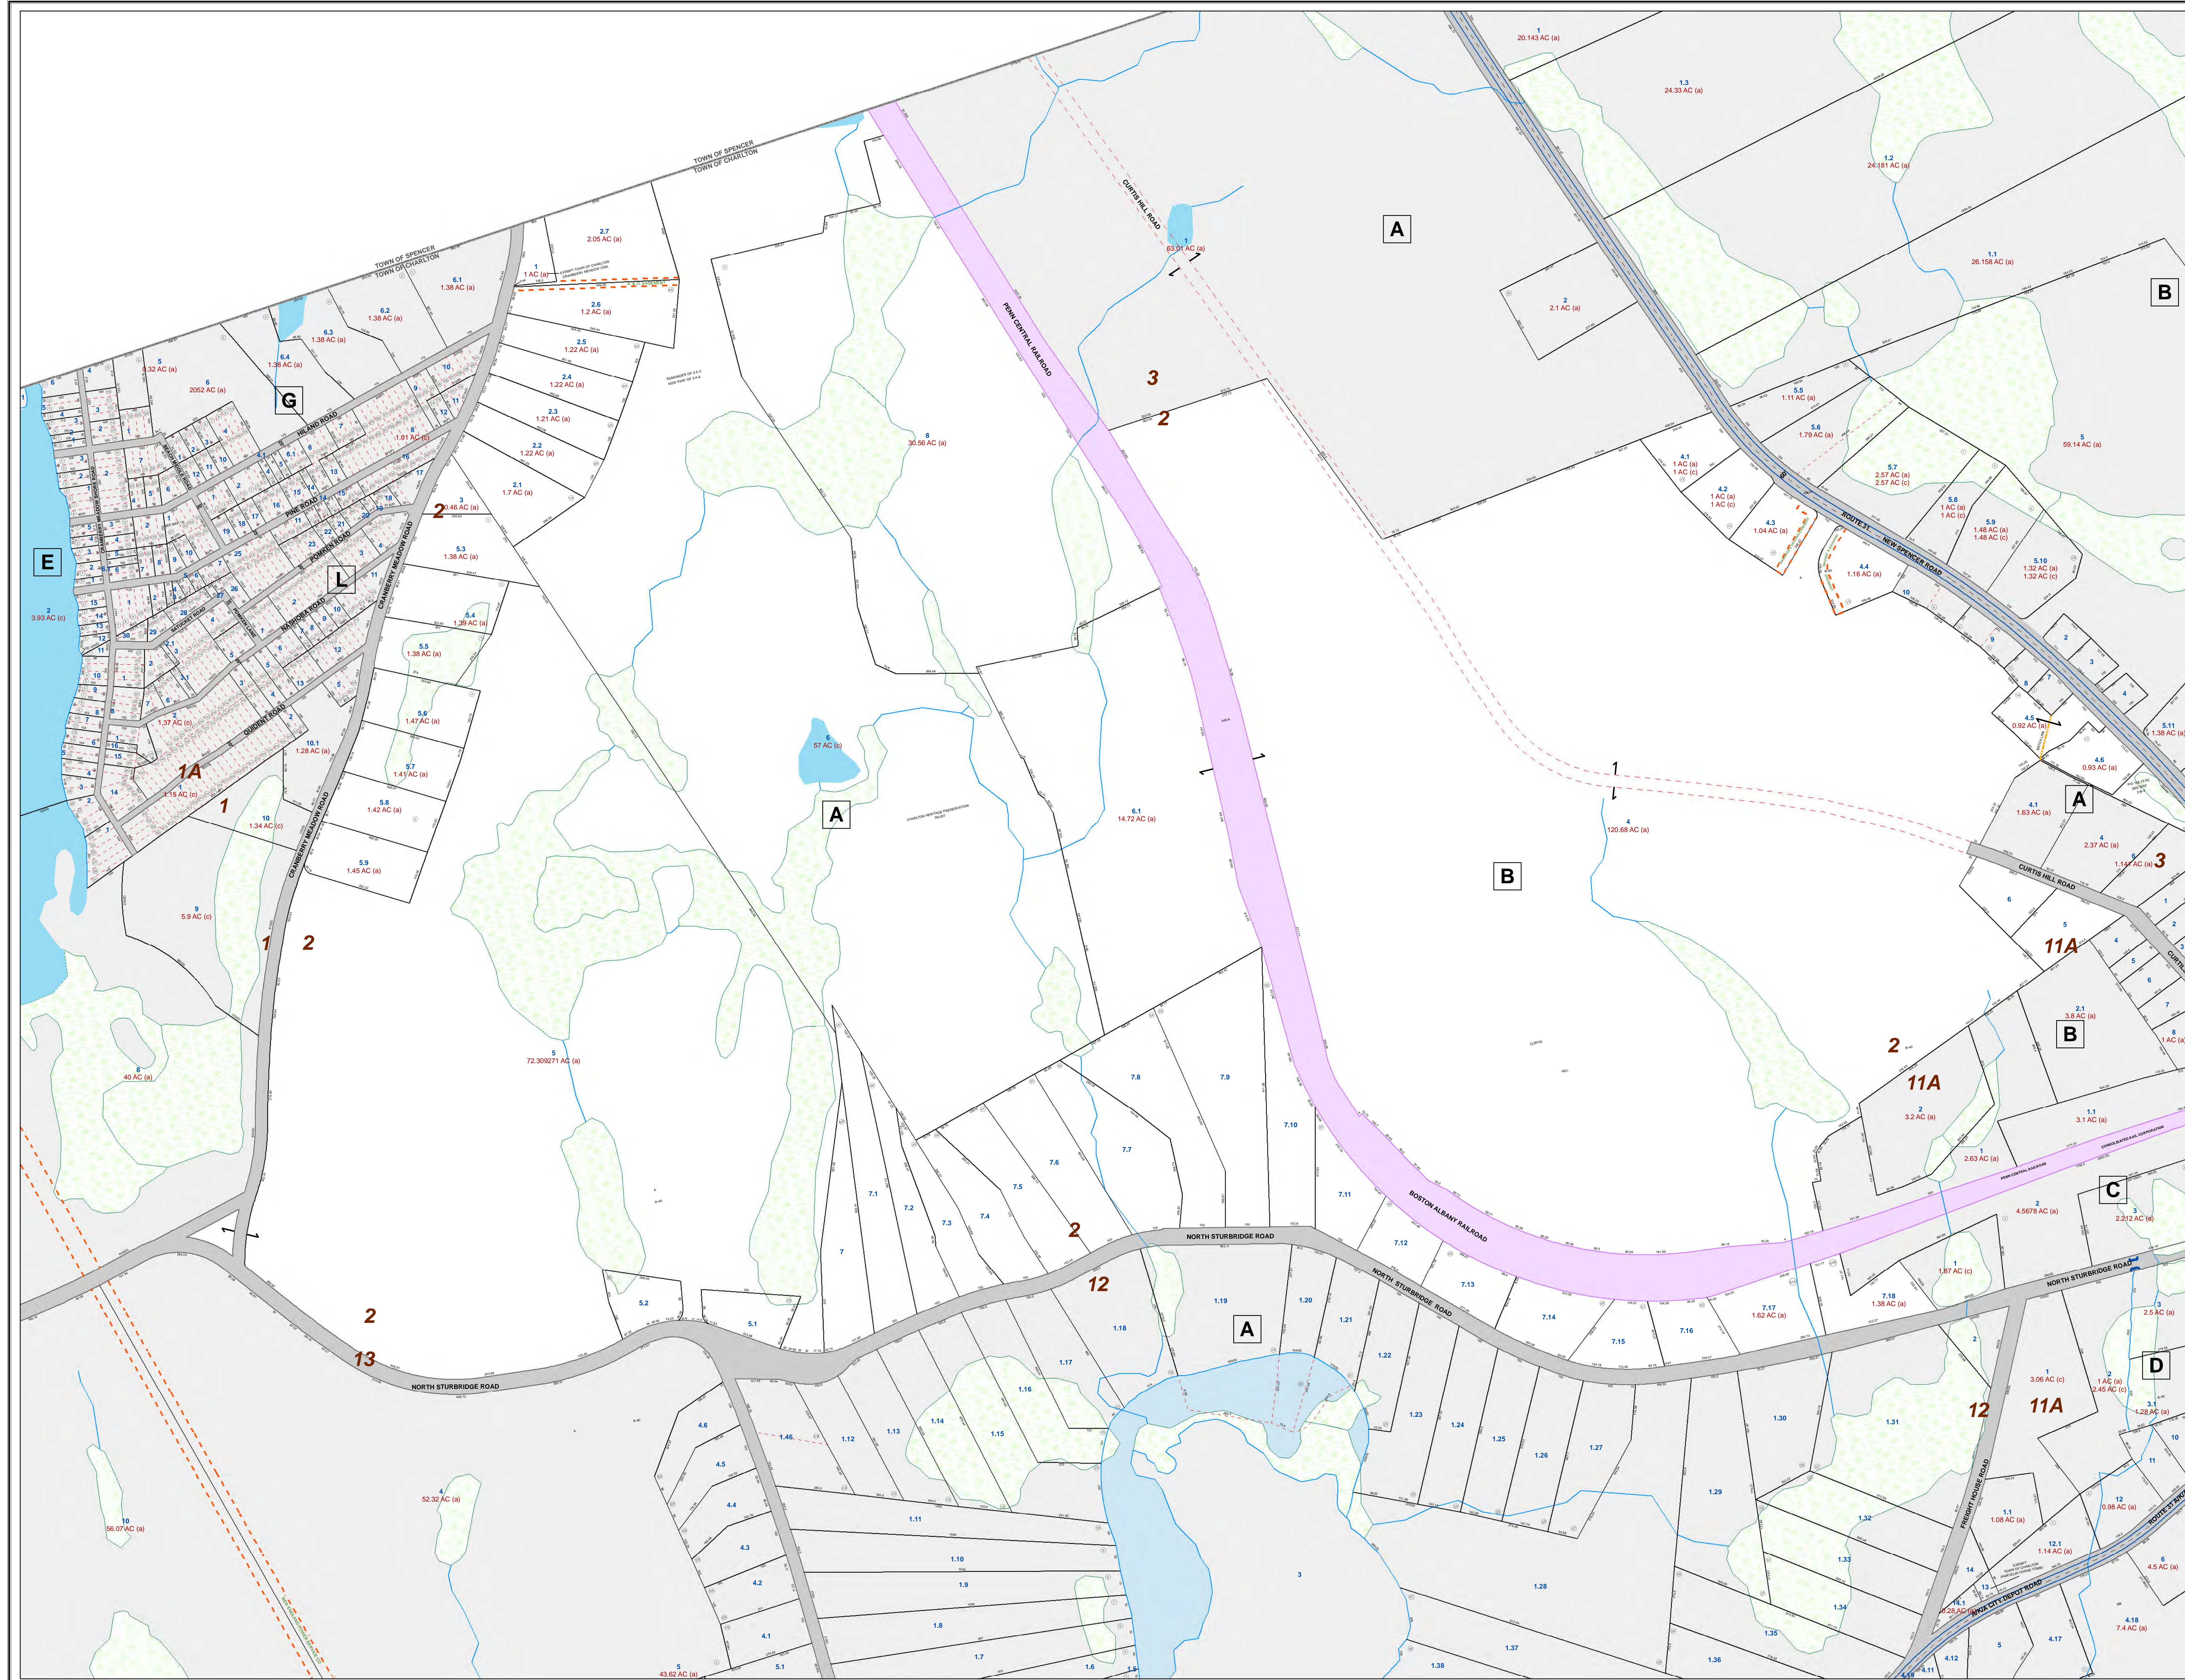

- Parcel
- Rail Road
- Road
- Township Line
- Water
- Former Parcel
- Former Road
- Former Paper Street
- Dashed Township Line
- Road Centerline
- Road Edge
- Easements
- Bridge
- Unknown
- Streams
- Fee
- Public Right-of-Way
- Railroad Right-of-Way
- Water
- Unknown
- Traffic Isle
- Wetlands
- Water


100 0 100 200 Feet  
1 inch = 200 feet

**For Tax Purposes Only  
Not To Be Used For Conveyance**  
Wetlands taken from MassGIS DEP  
Wetlands layer, June 2006.

PARCEL HISTORY	
PARCEL ID	DROPPED

Updated By:  
**CMRPC**  
Central Massachusetts Regional Planning Commission  
2 Washington Sq., Union Station  
Worcester, MA 01604  
508-756-7717

Jan.  
2011

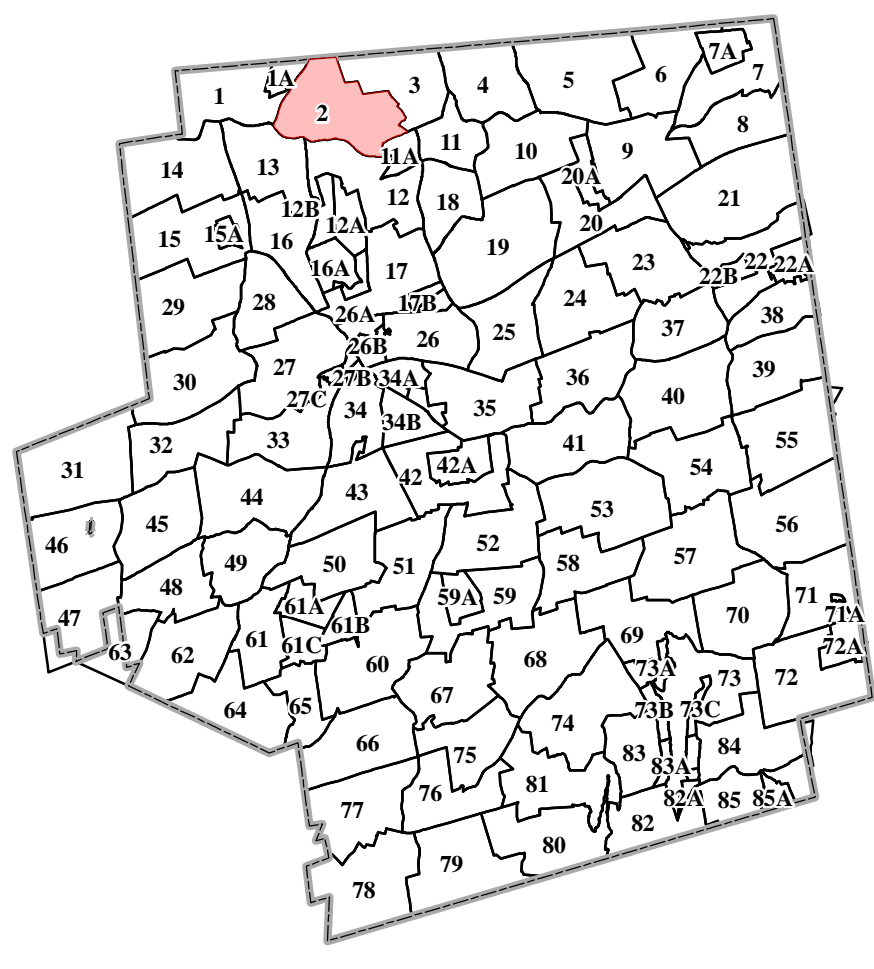

Edited: 5/31/11, Path: H:\Project\O\_Chamber\_GIS\Deliverable\_TaxMaps.mxd